




Figure 3.1a: Site Layout

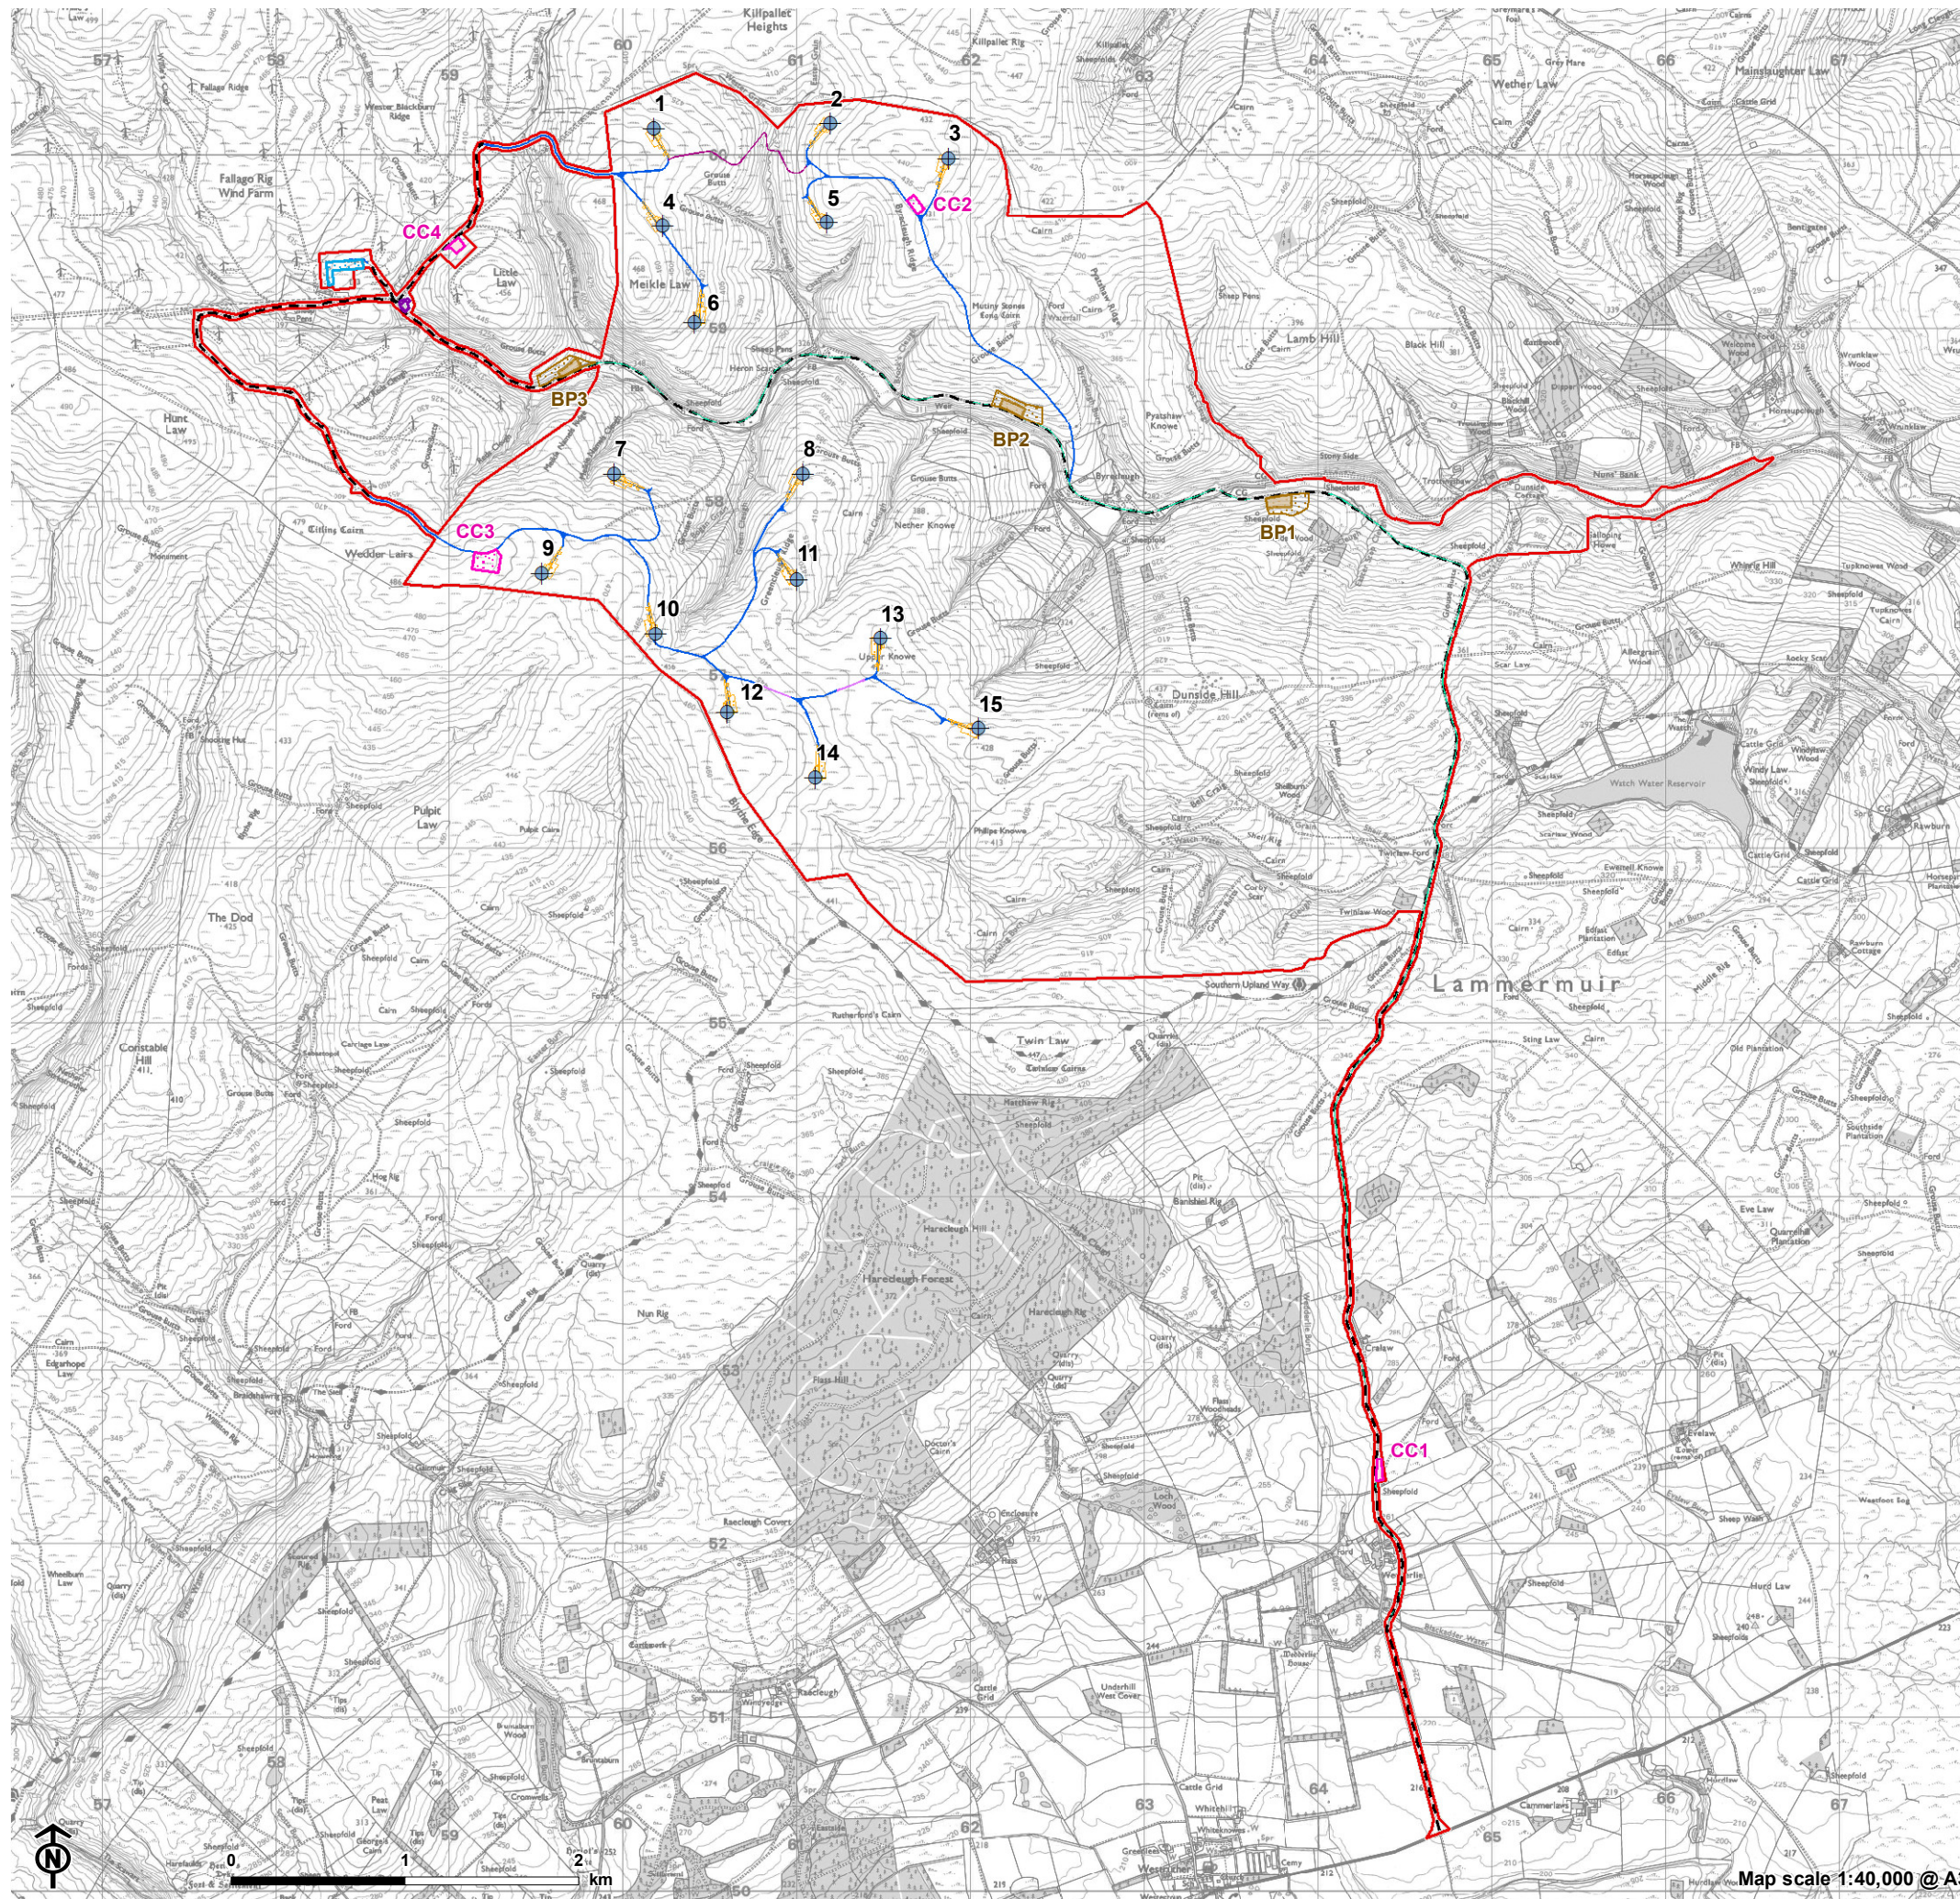

- Turbine
- Site Boundary
- Substation extension
- Construction compound
- Existing construction compound
- Borrow pit
- Borrow pit search area
- Temporary hardstanding
- Permanent hardstanding
- Battery storage
- Proposed new track (floating)
- Proposed new track
- Proposed light vehicle track (3m wide)
- Proposed existing track upgrade
- Existing track

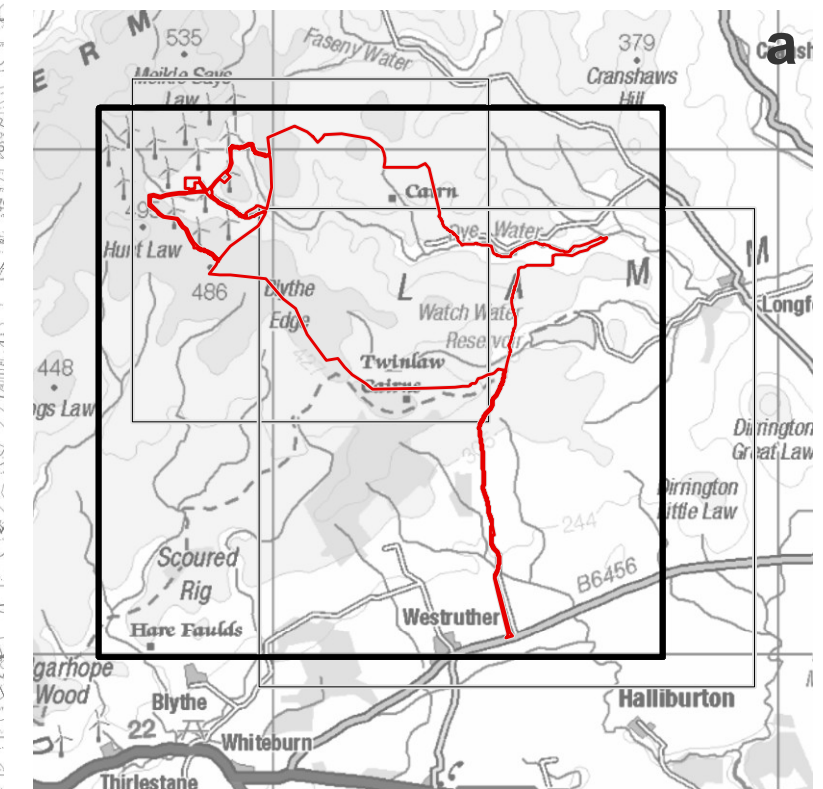

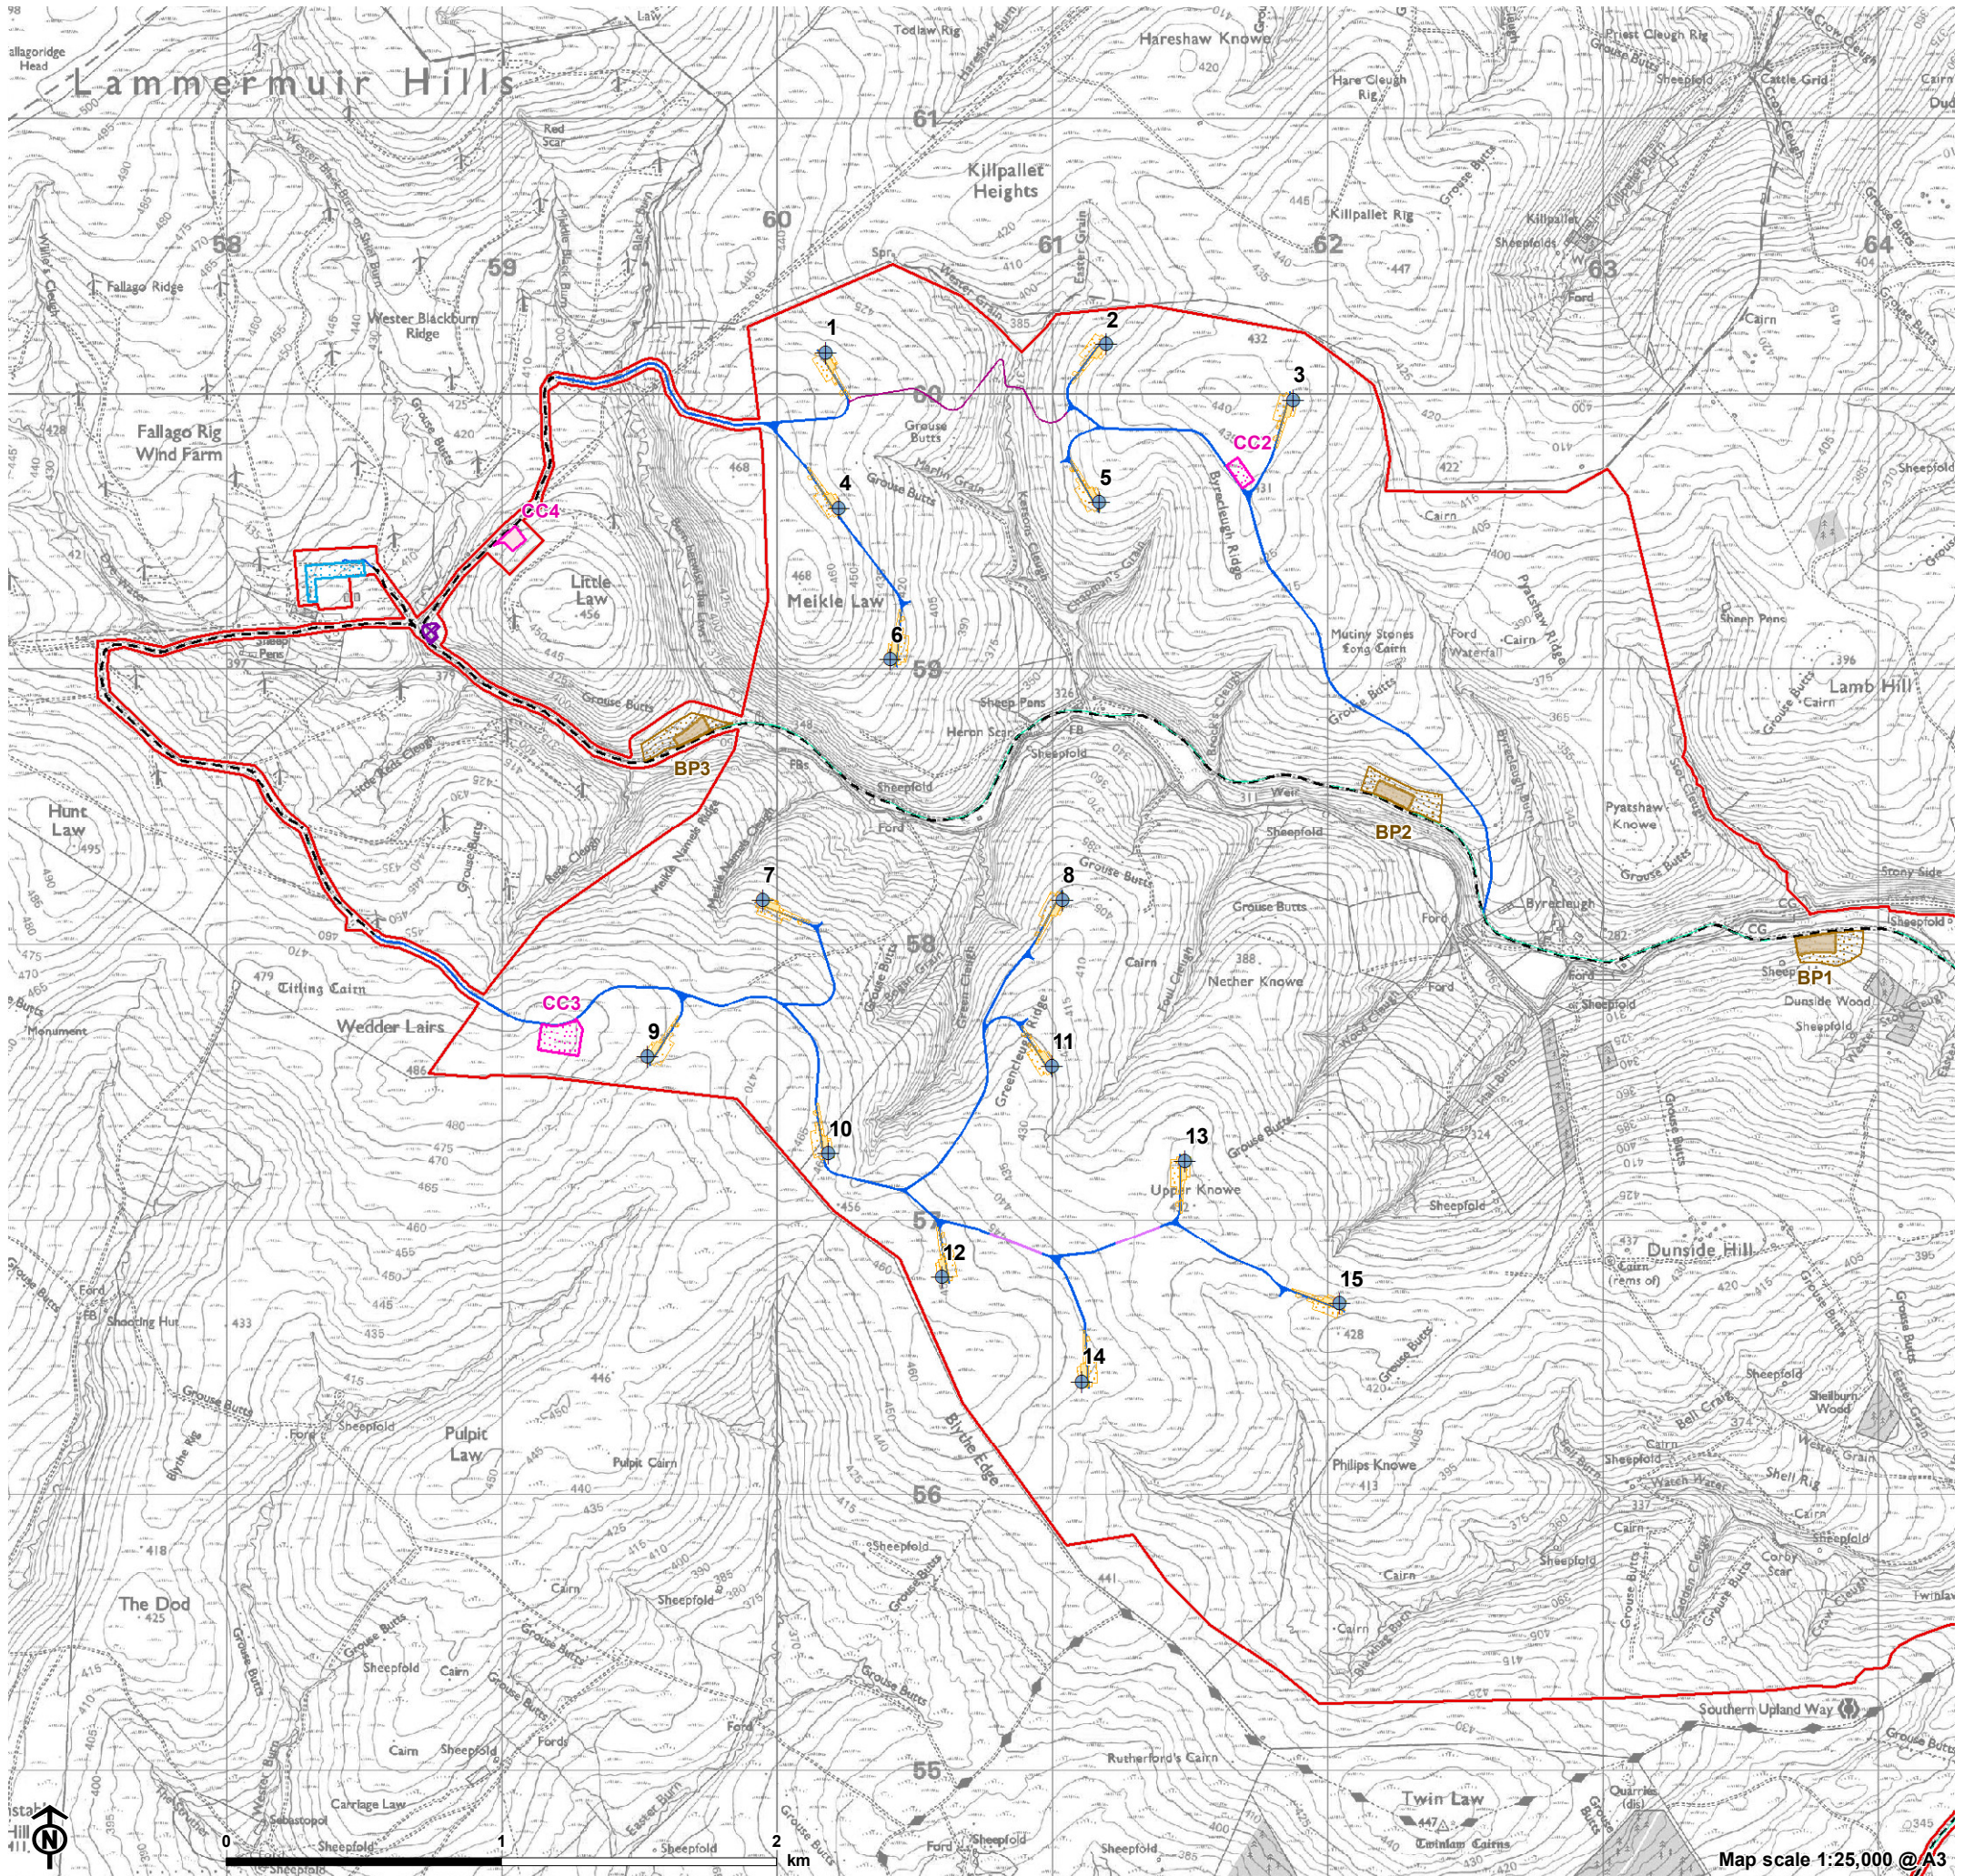

Dunside Wind Farm
for EDF Renewables



Figure 3.1b: Site Layout

- Turbine
- Site Boundary
- Substation extension
- Construction compound
- Existing construction compound
- Borrow pit
- Borrow pit search area
- Temporary hardstanding
- Permanent hardstanding
- Battery storage
- Proposed new track (floating)
- Proposed new track
- Proposed light vehicle track (3m wide)
- Proposed existing track upgrade
- Existing track


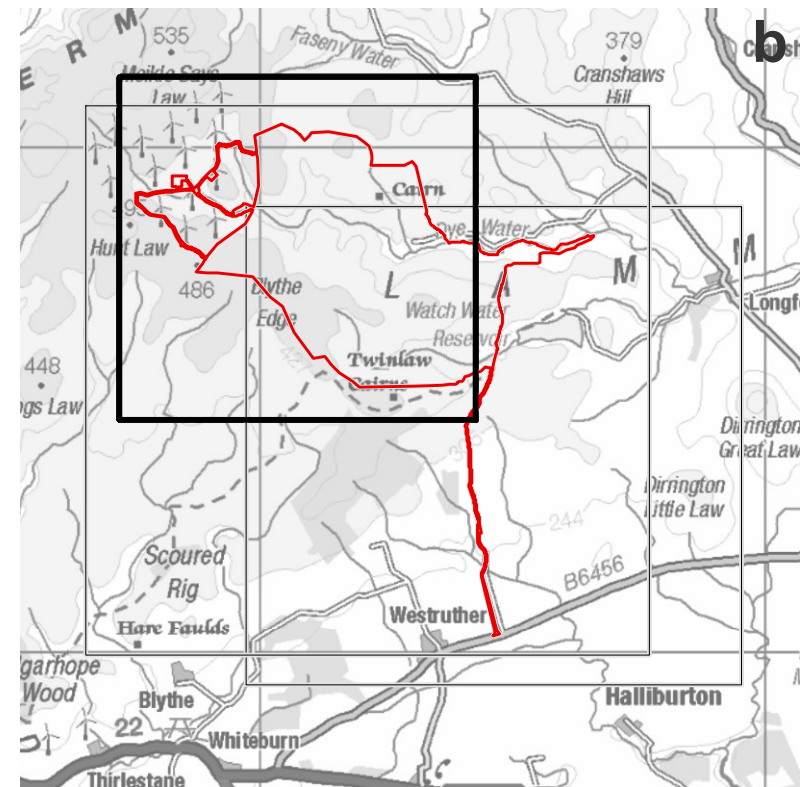


Figure 3.1c: Site Layout



- Turbine
- Site Boundary
- Existing construction compound
- Borrow pit
- Borrow pit search area
- Temporary hardstanding
- Permanent hardstanding
- Proposed new track (floating)
- Proposed new track
- Proposed existing track upgrade
- Existing track

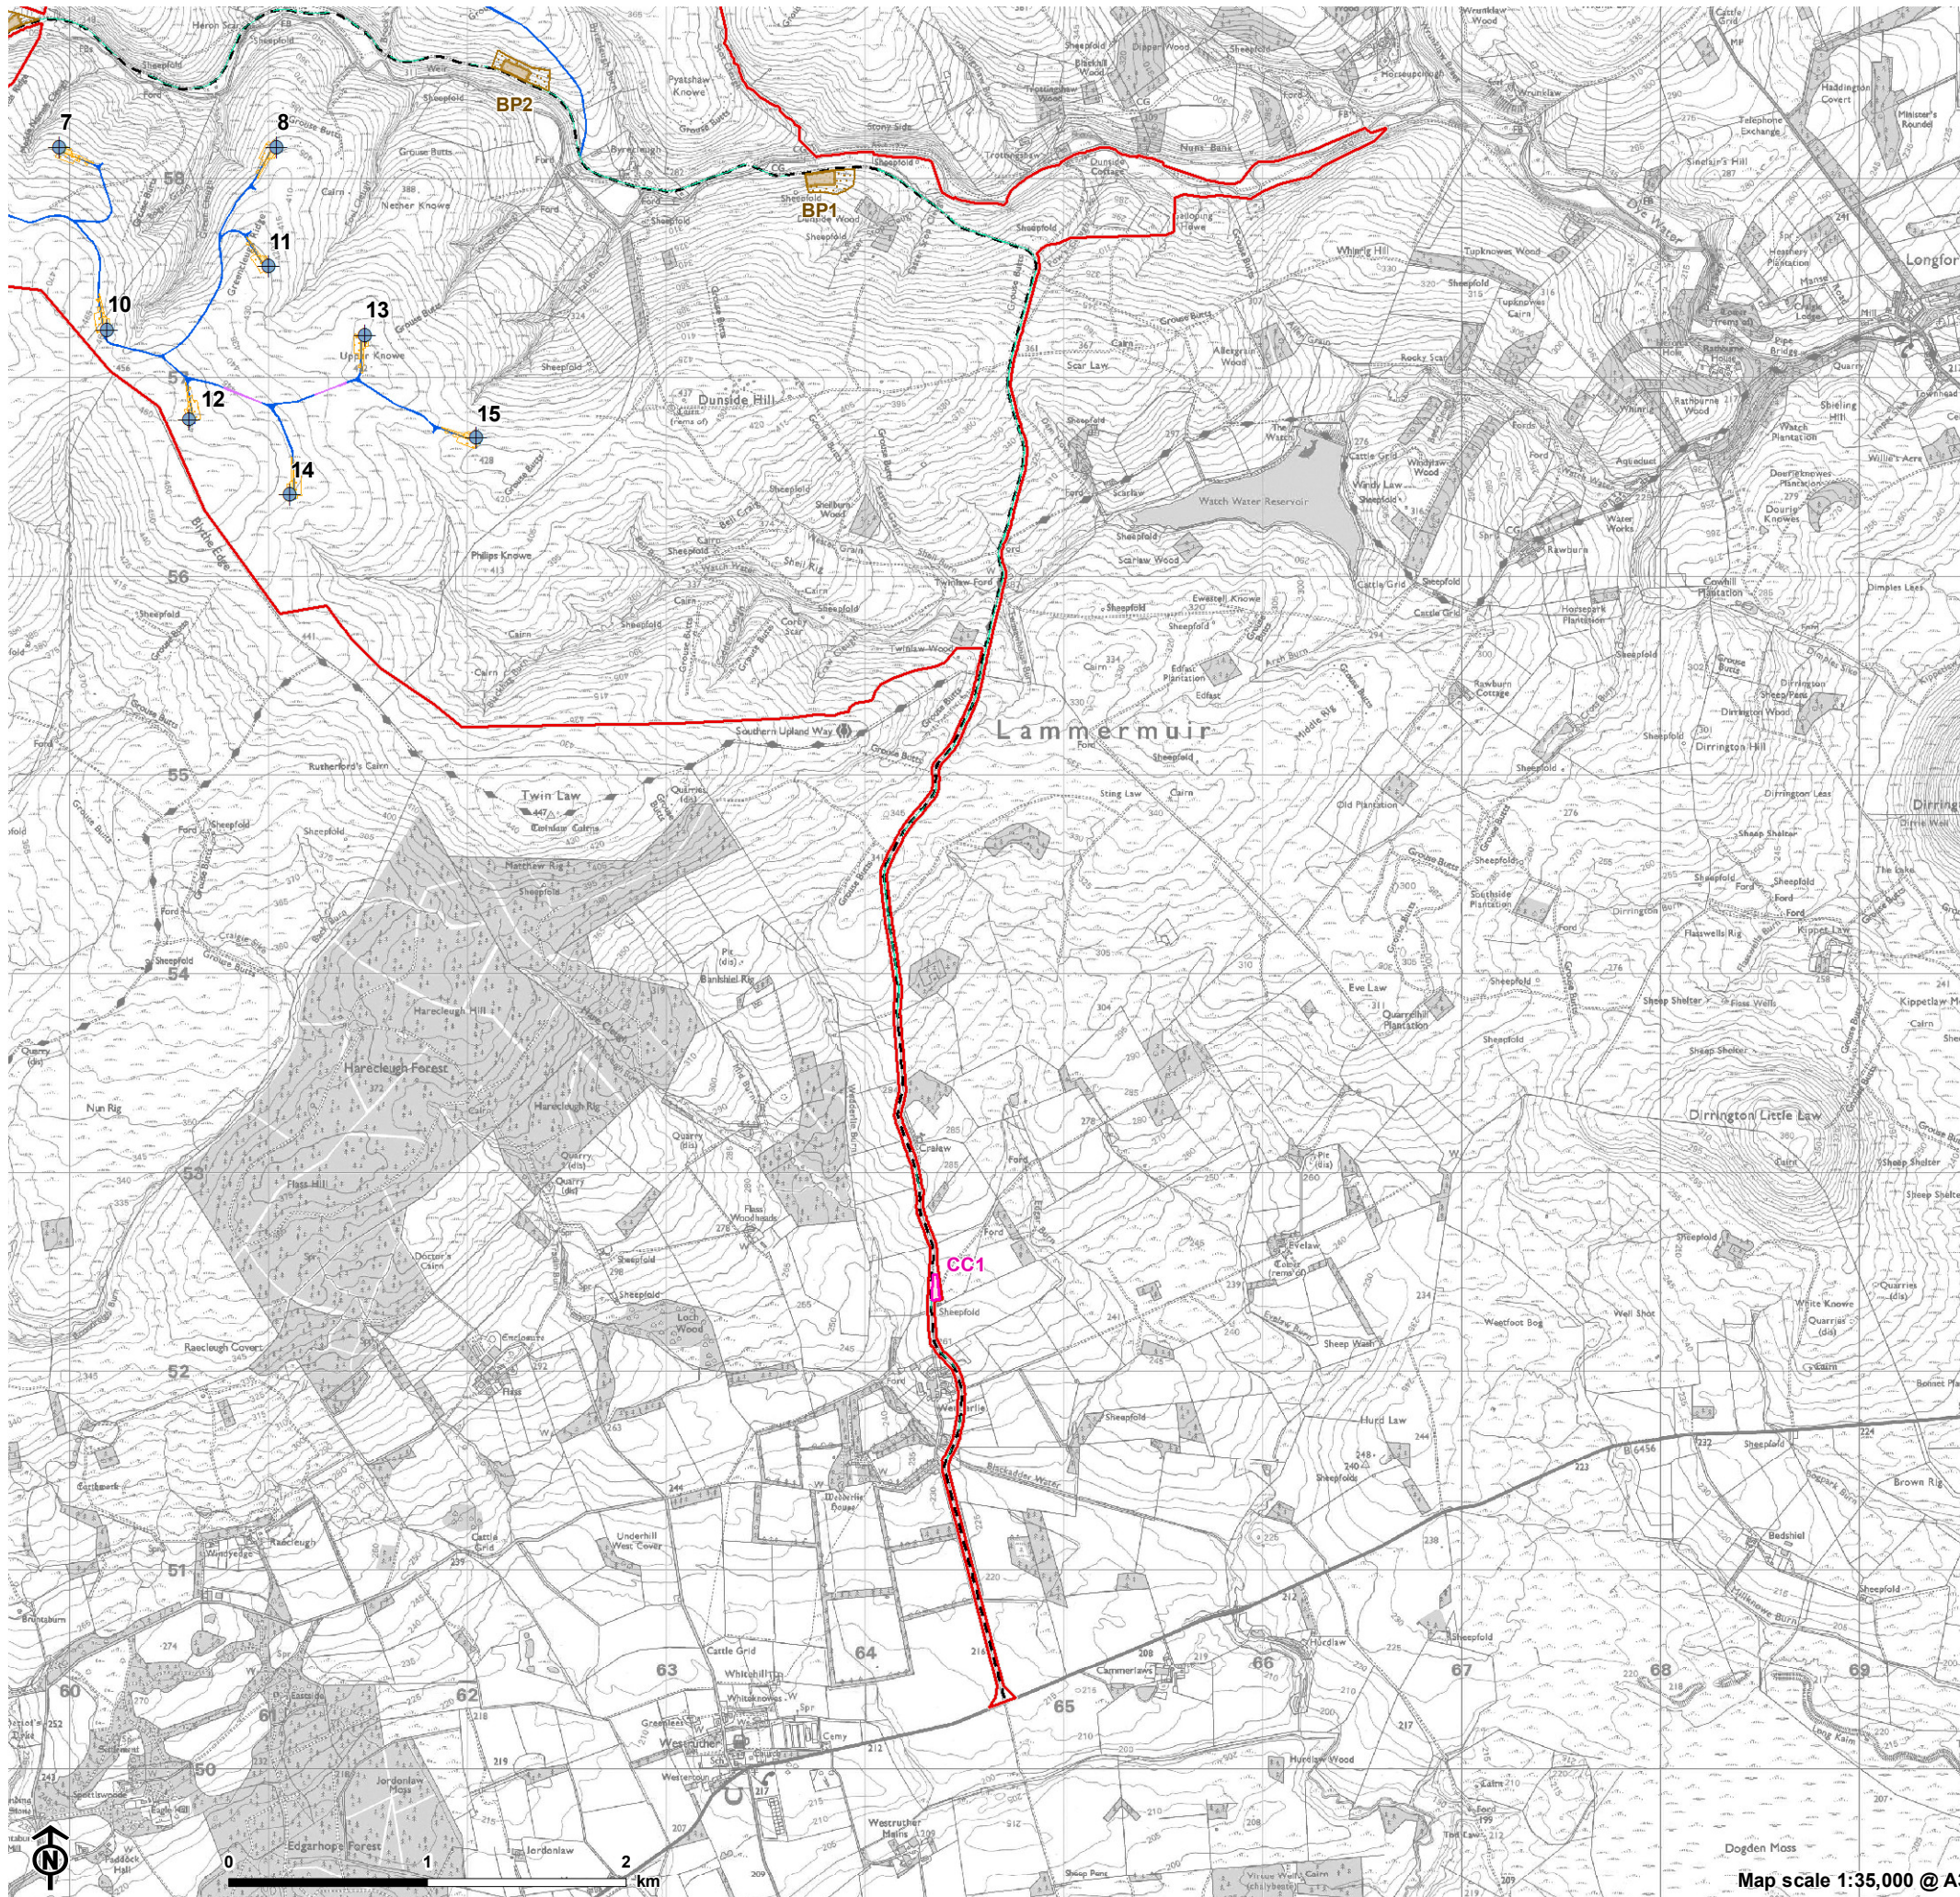