




Figure 3.12: Substation Plan and Elevations

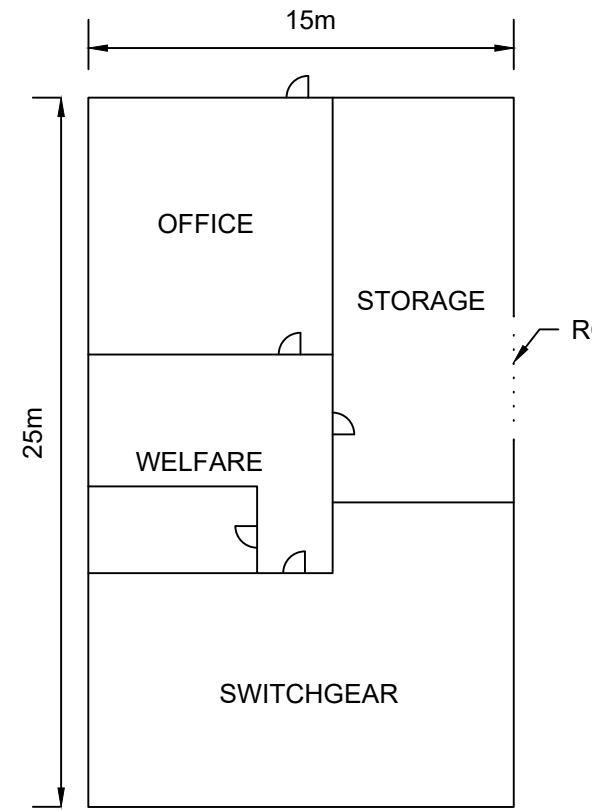


EDF SUBSTATION CONTROL BUILDING PLAN

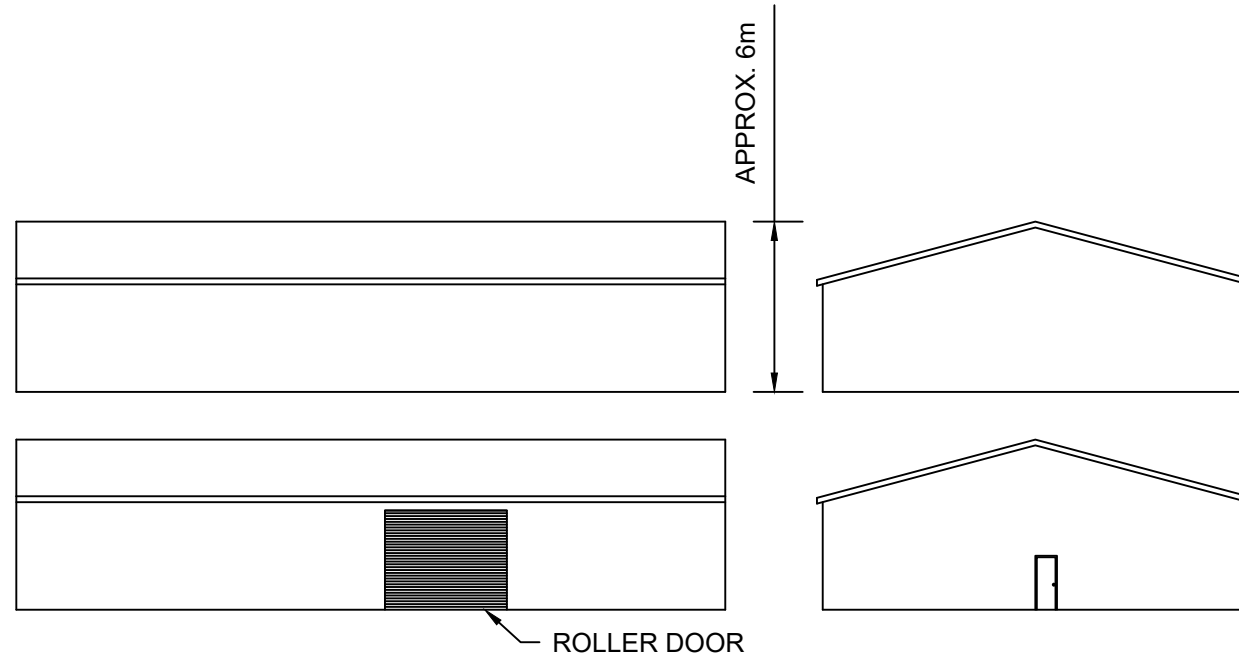

EDF SUBSTATION CONTROL BUILDING ELEVATIONS

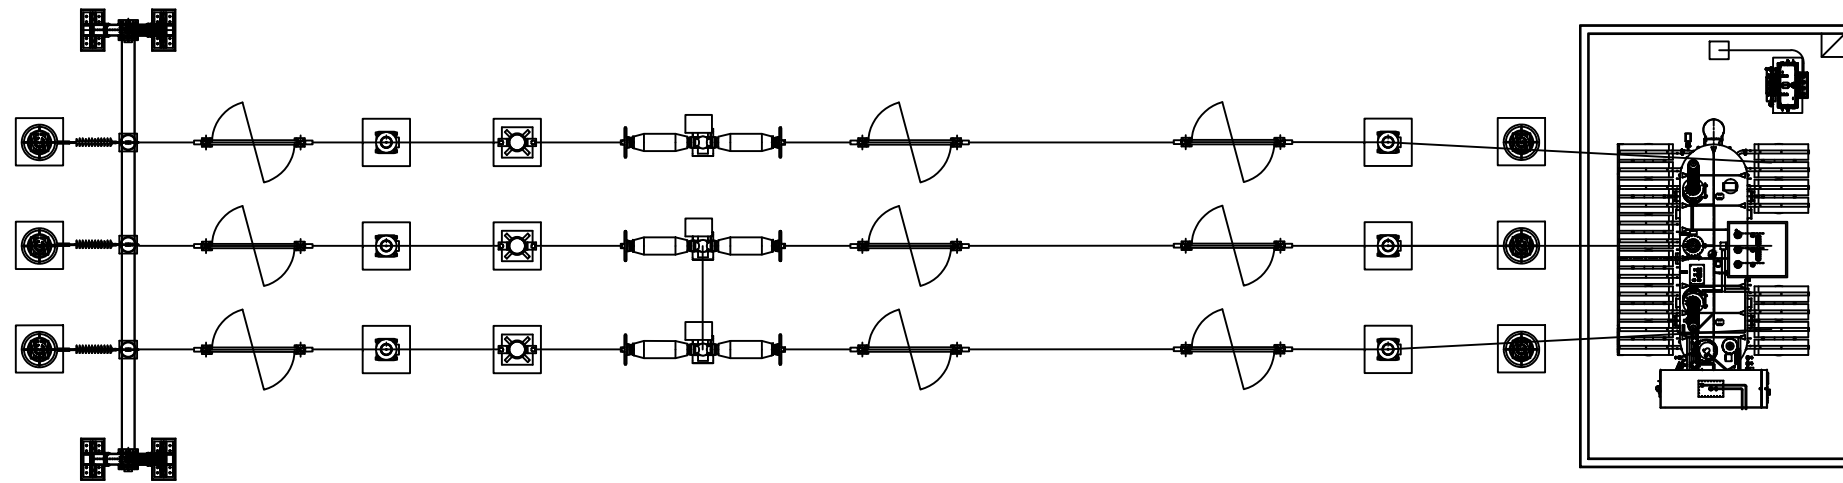

TRANSFORMER / SWITCHGEAR PLAN

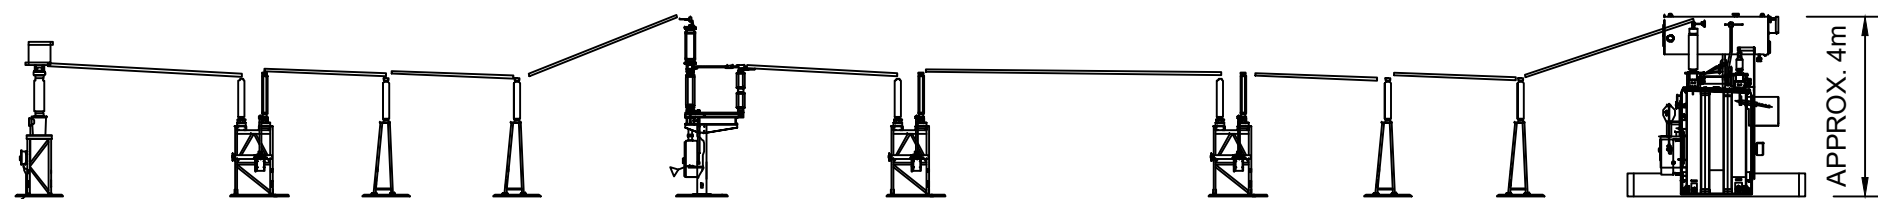

TRANSFORMER/ SWITCHGEAR ELEVATION