

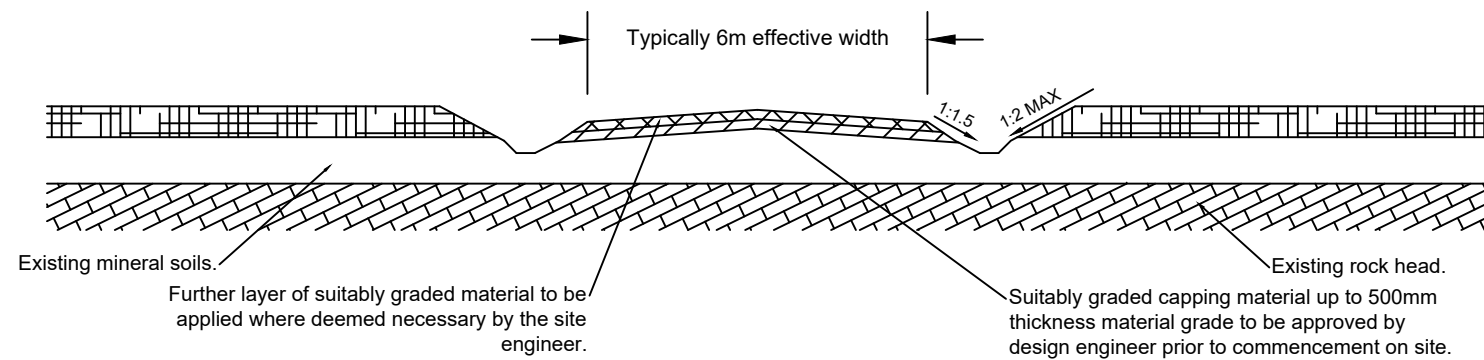
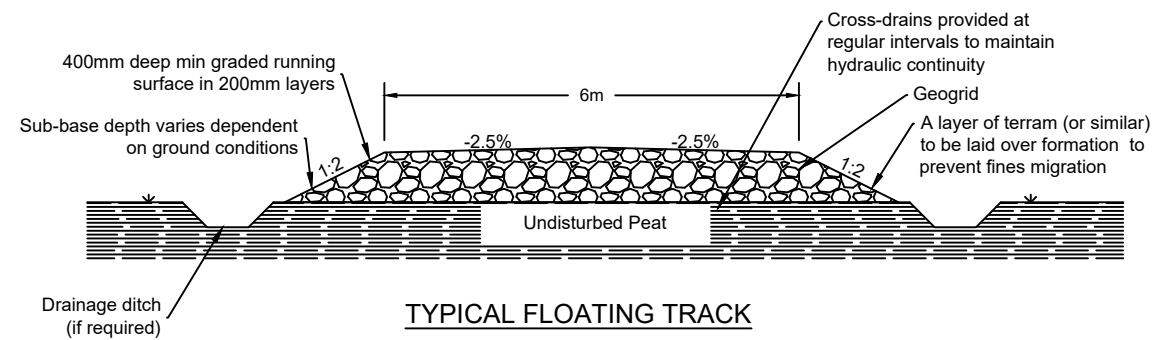


Figure 3.9: Typical Access Track Details

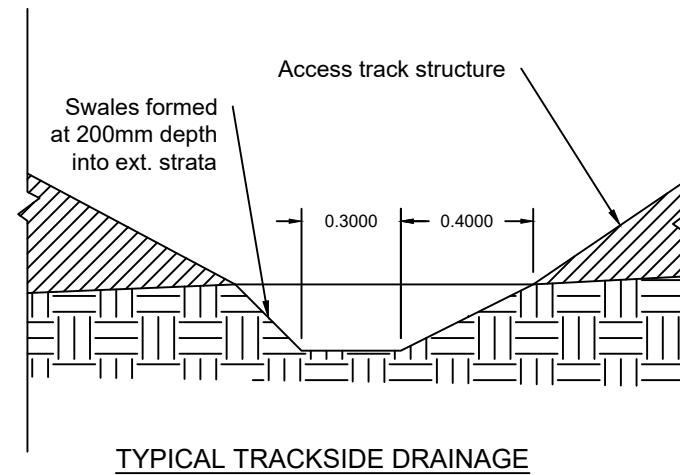

TYPICAL CUT / FILL TRACK ON OVERBURDEN SOIL

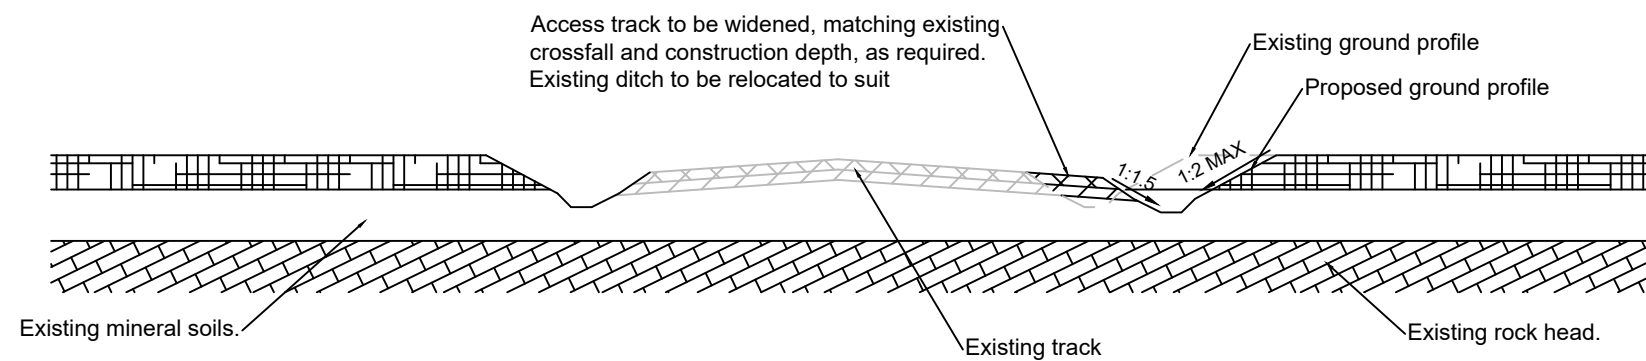

TYPICAL WIDENING OF EXISTING ACCESS TRACK