
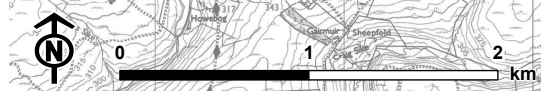
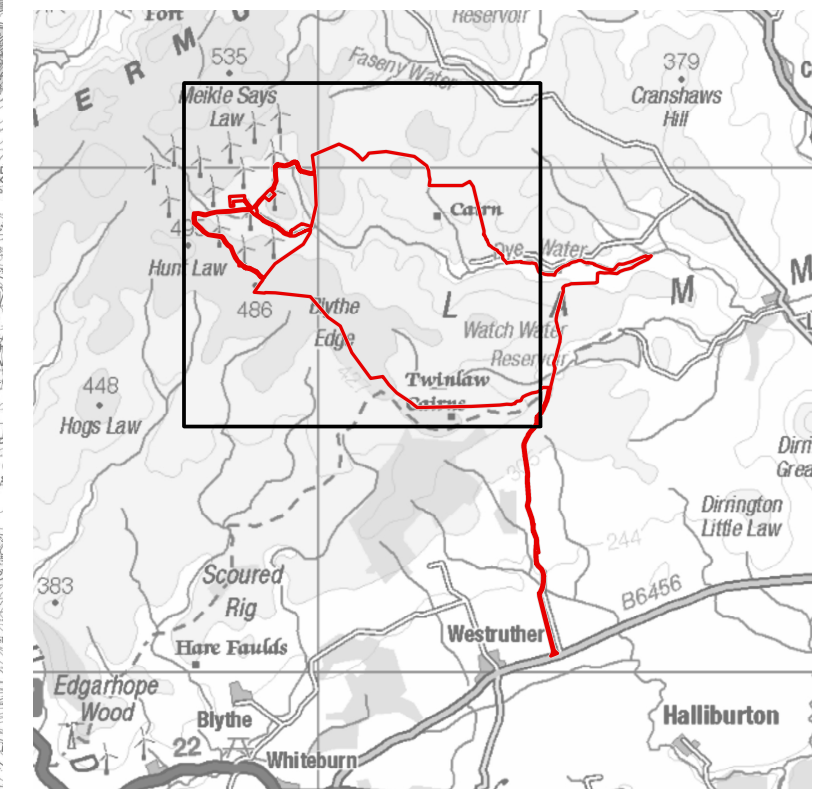


Figure 6.10a: Outline Restoration and Enhancement Plan (OREP)

Proposed interventions are detailed further in the accompanying Appendix 6.7 OREP.

- Turbine
- Site Boundary
- Infrastructure footprint
- Existing track
- OREP**
- Existing
 - Existing woodland/ shrub habitat (excluding plantation woodland)
- Proposed
 - 50-60m 'funnel/fenced out crossing'
 - Re-wetting areas
 - Area to be left fallow to return to heath/ bracken
 - Heath improvement
 - Native shrub regeneration area
 - Proposed riparian tree/ shrub planting
 - Species rich grassland

All habitat enhancement areas are indicative only

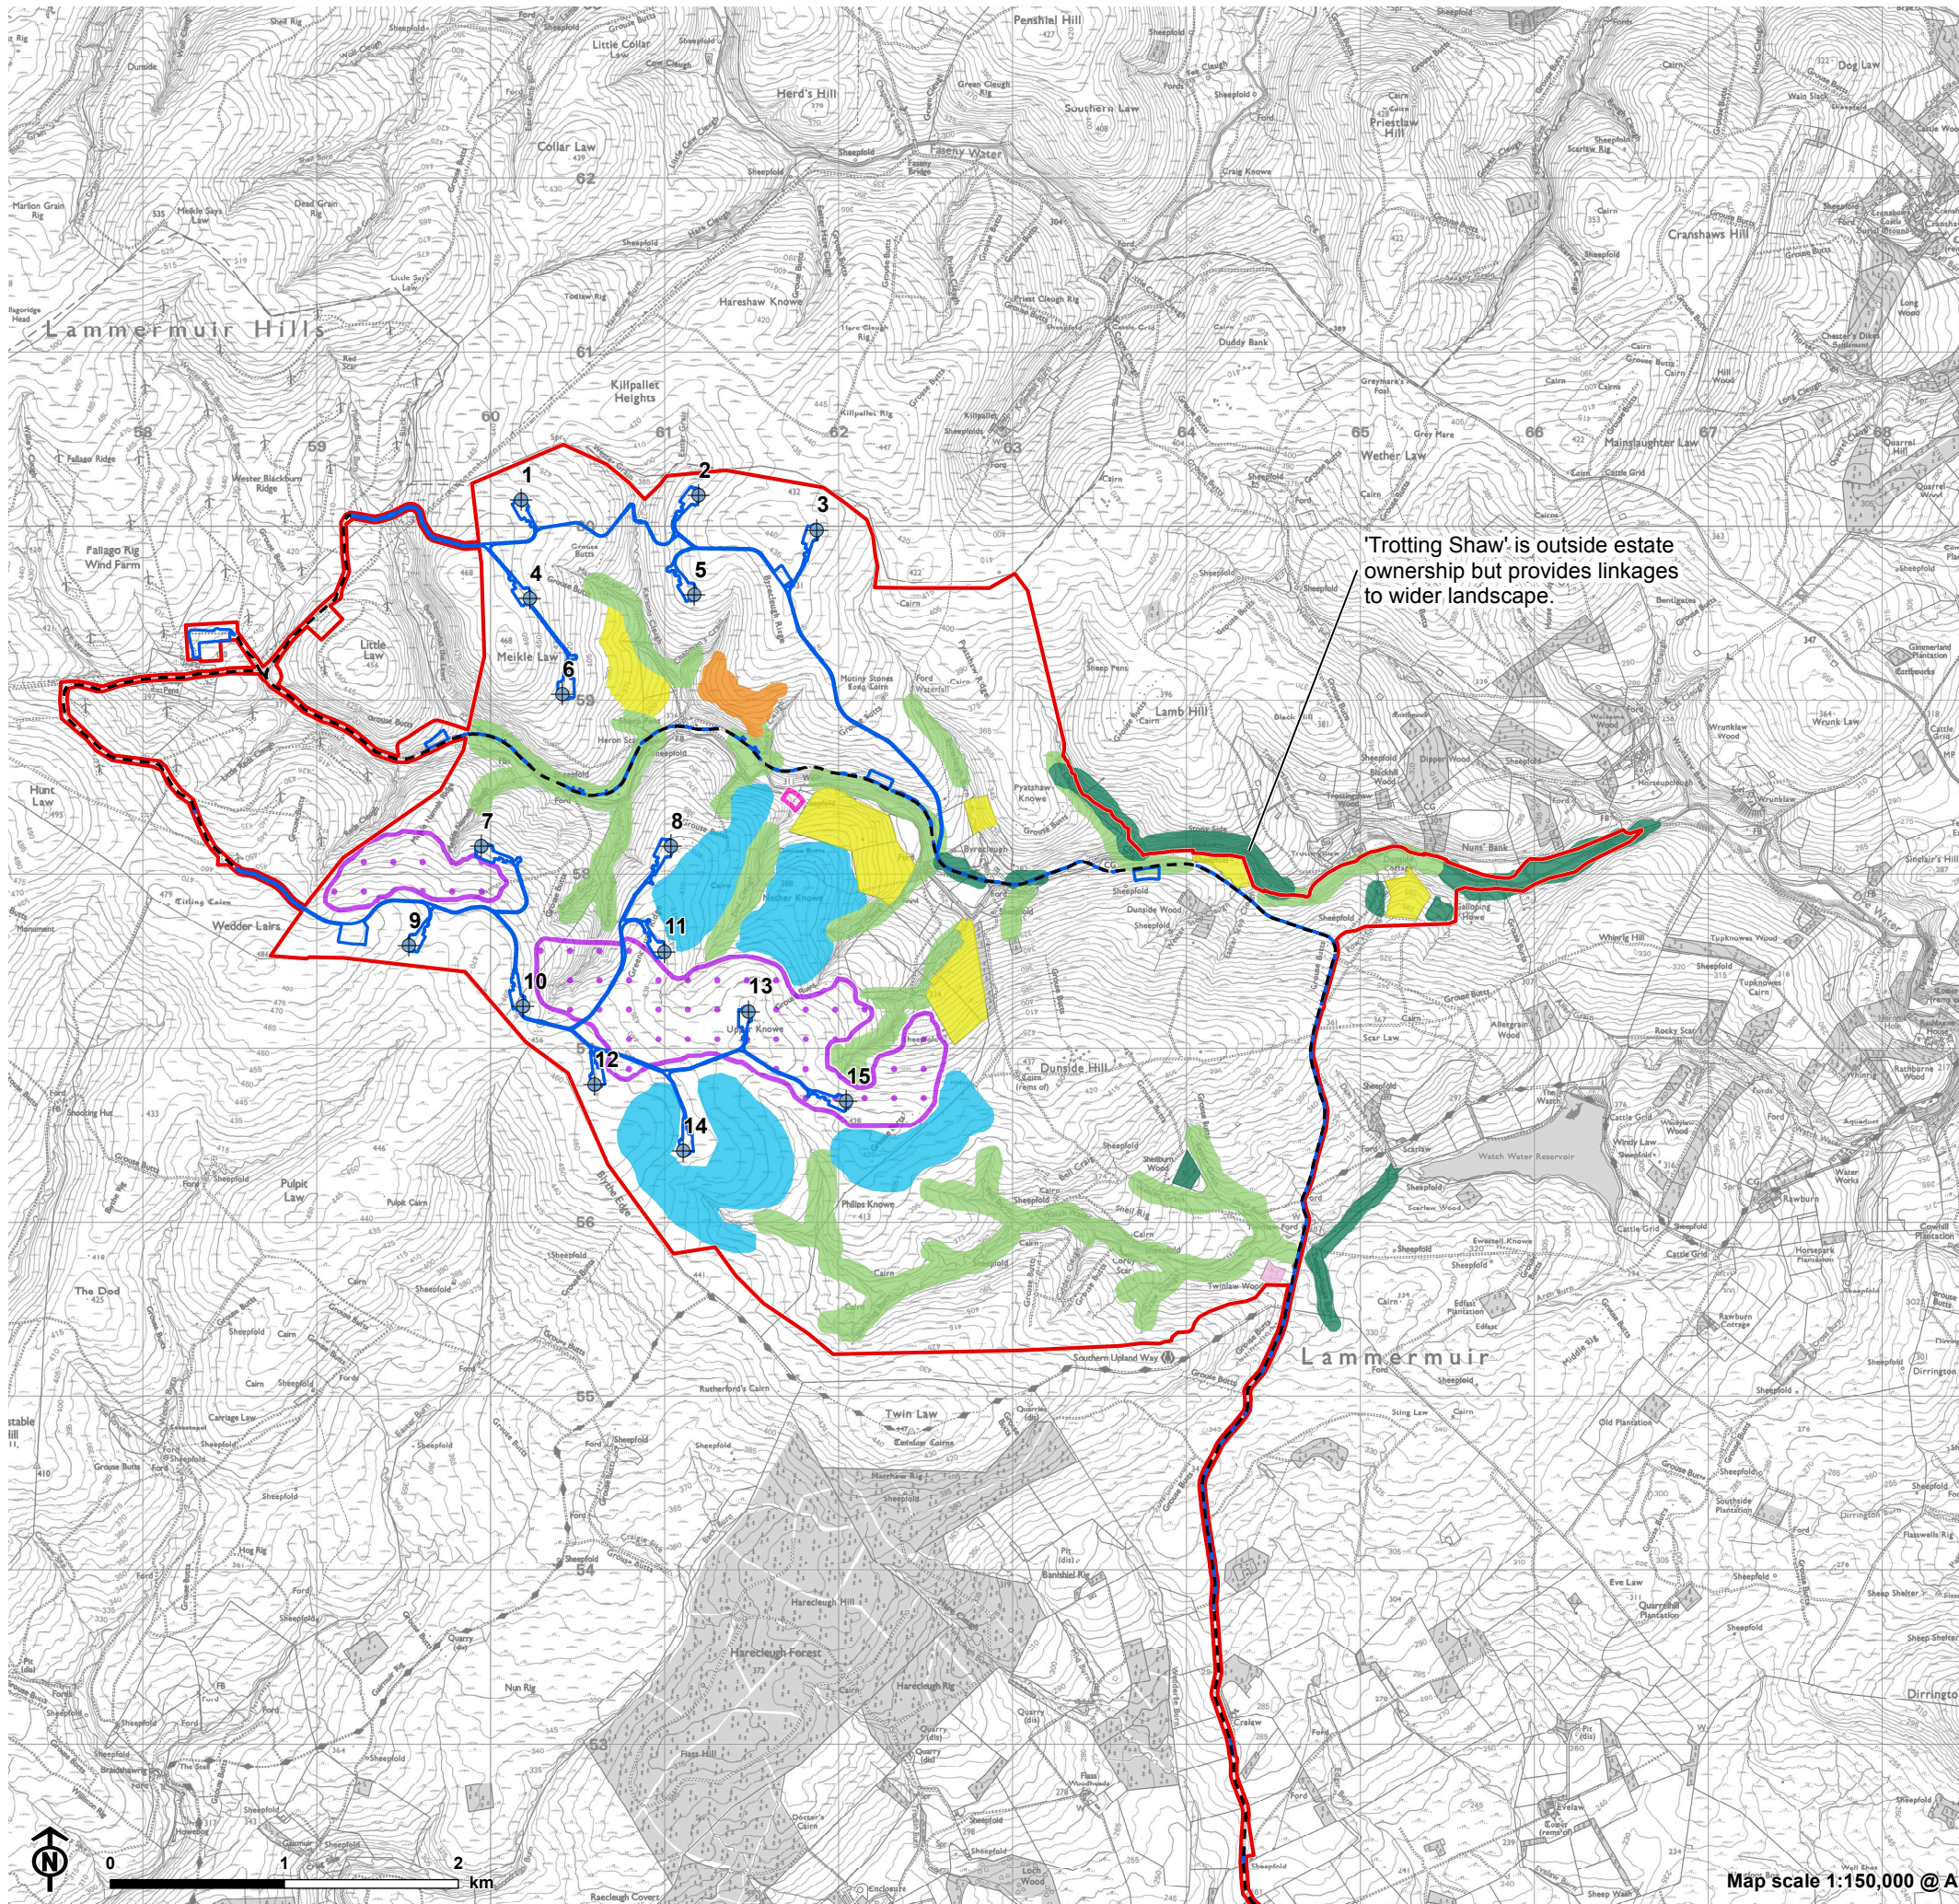

Map scale 1:150,000 @ A3